

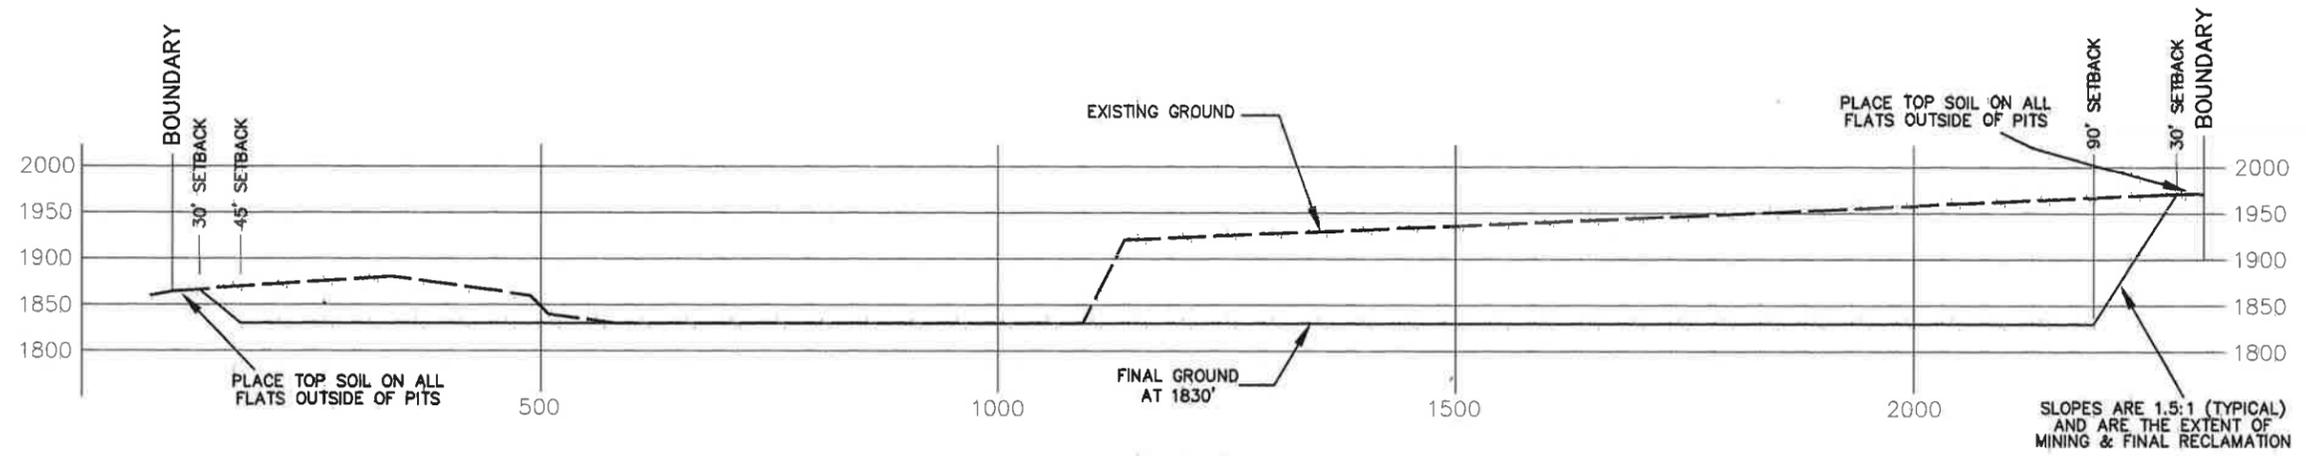



SECTION 17, T. 17 N., R. 20 E., W.M.

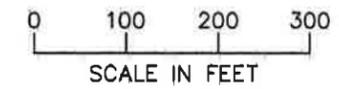

SECTION A-A

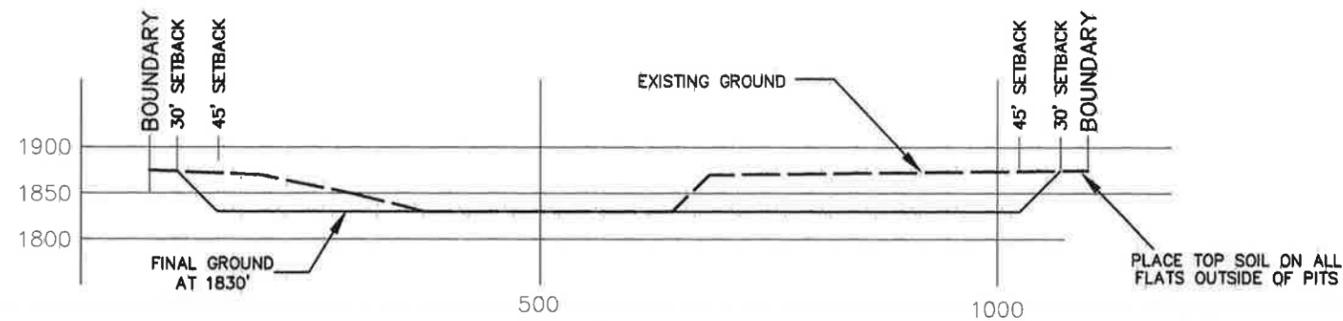


SECTION B-B

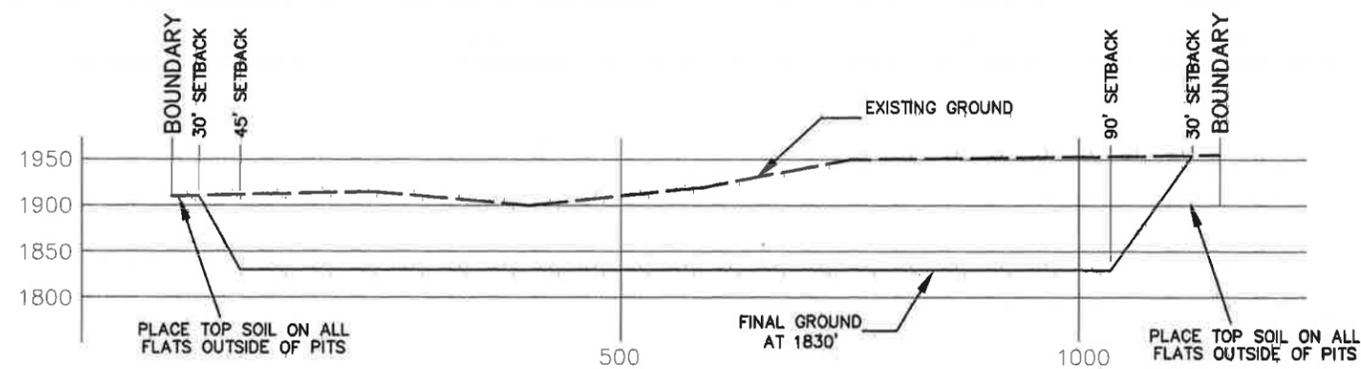

SECTION C-C

VICINITY MAP

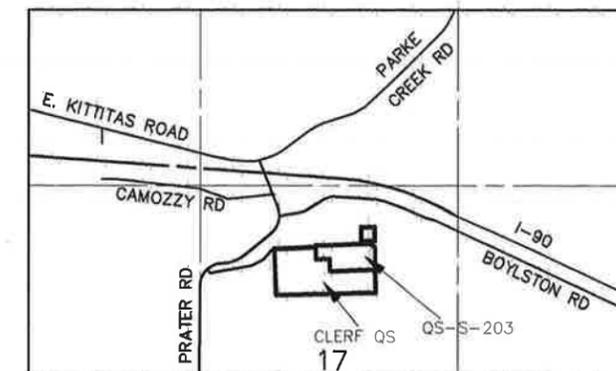


CROSS SECTIONS

RECEIVED
September 4, 2020
Washington Geological Survey

CLERF QS & QS-S-203
ELLENSBURG CEMENT PRODUCTS
ELLENSBURG, WASHINGTON

DECEMBER 17, 2019
PERMIT NO. 70-012735

SECTION 17, T. 17 N., R. 20 E., WM.

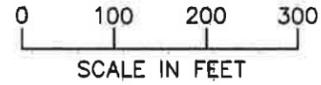



BUREAU OF RECLAMATION
NORTH BRANCH CANAL LATERAL R/W

NE1/4 NW1/4

HAUL ROAD EASEMENTS

NW1/4 NE1/4

HAUL ROAD EASEMENT

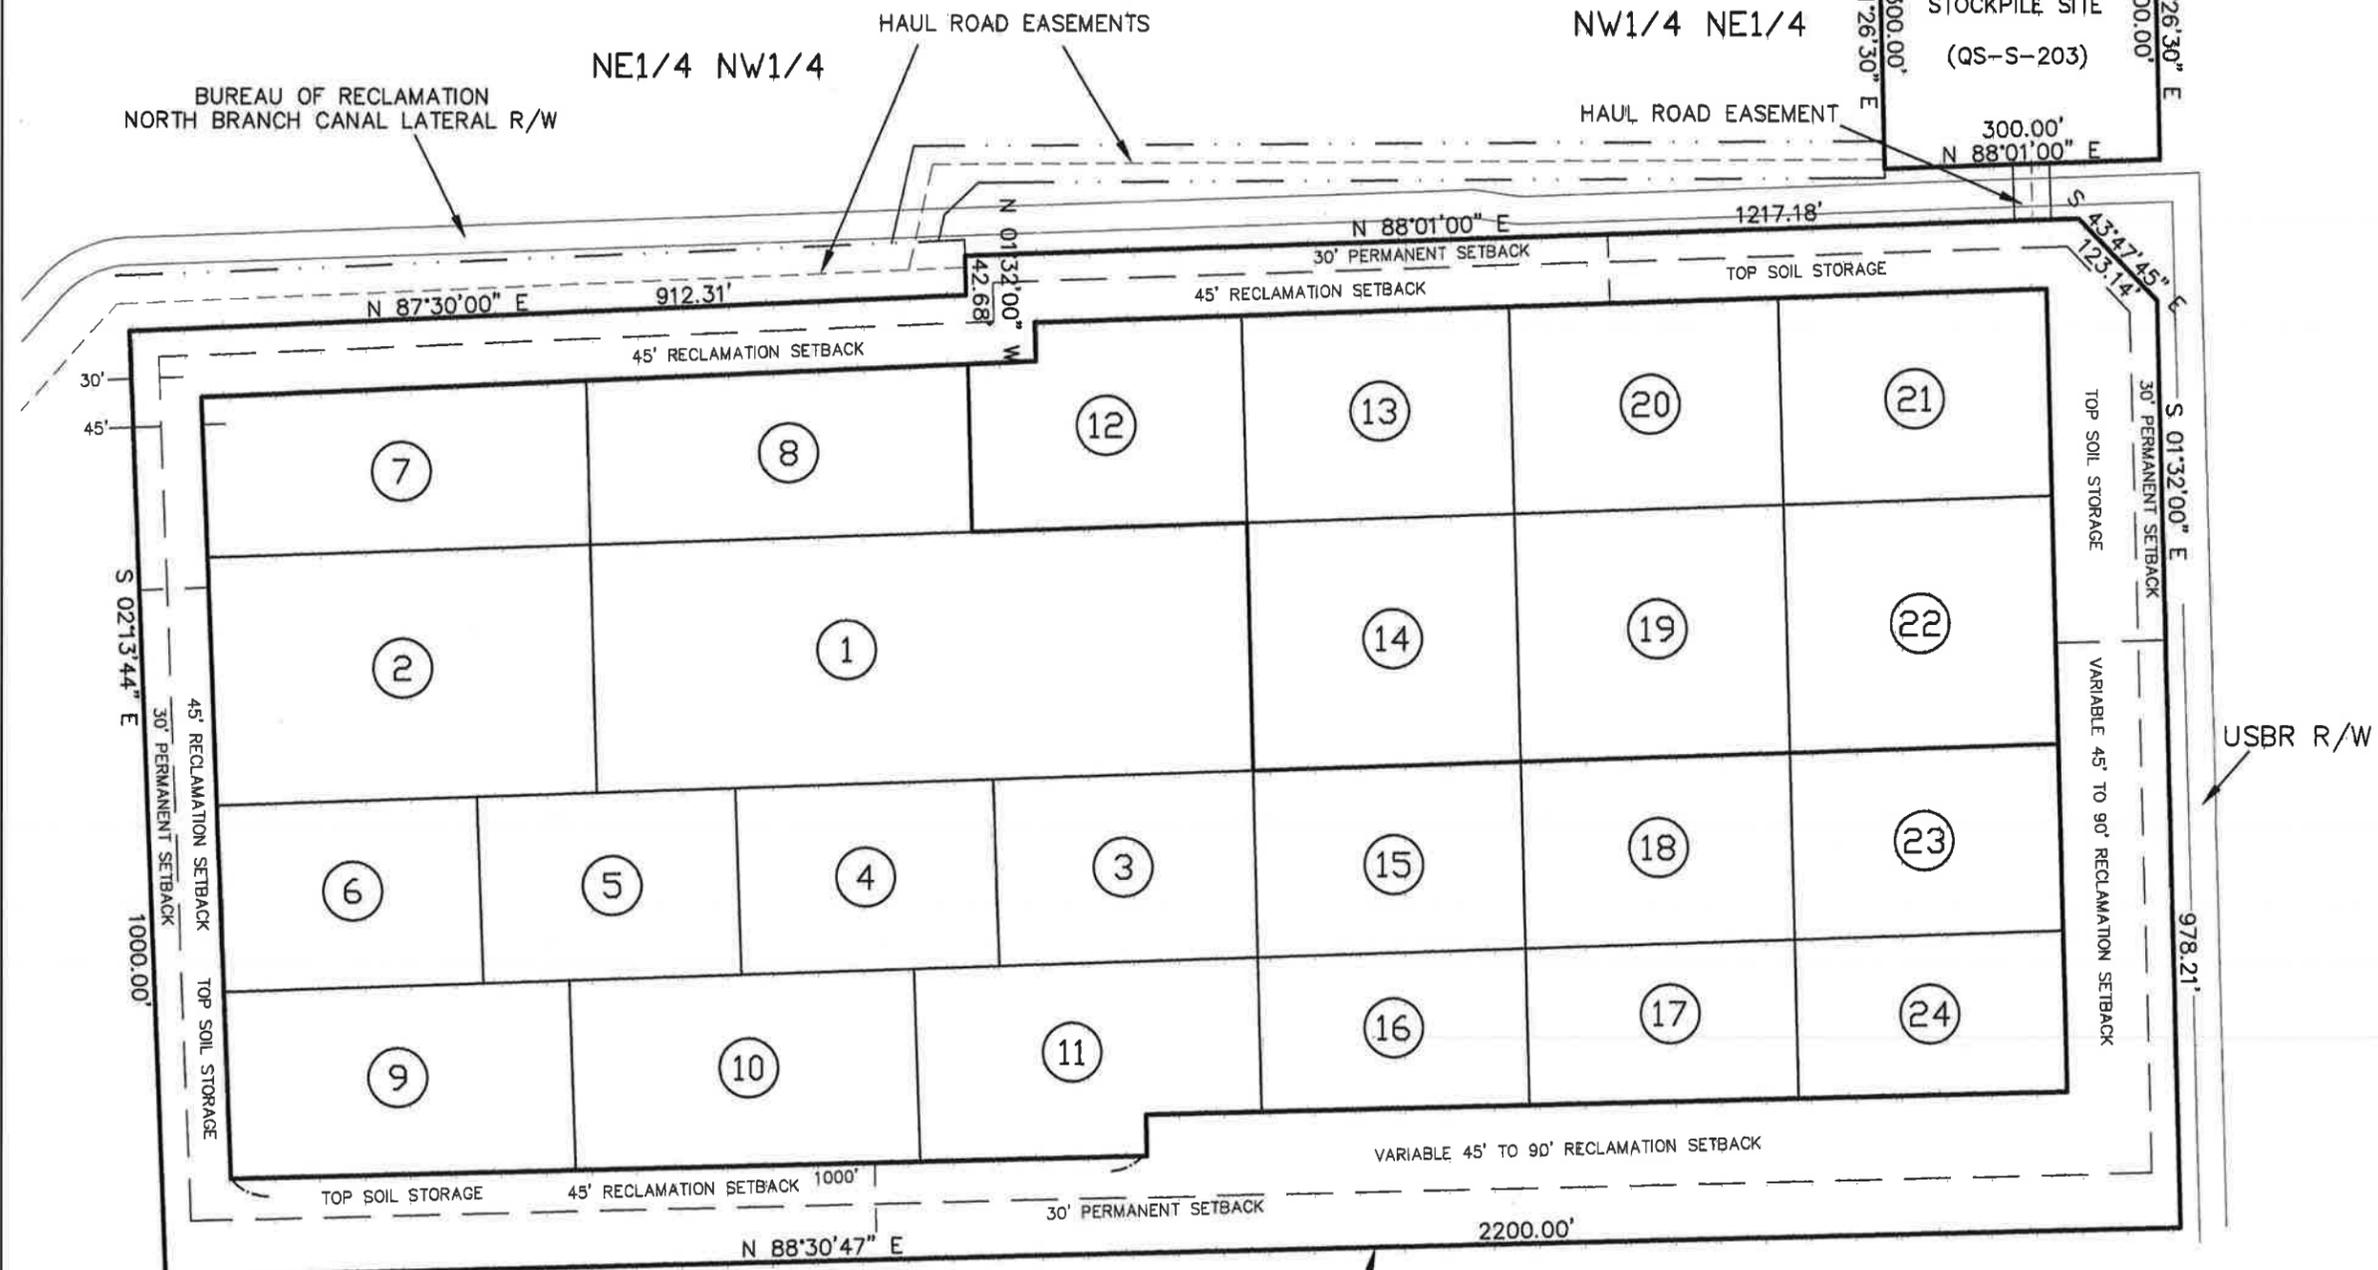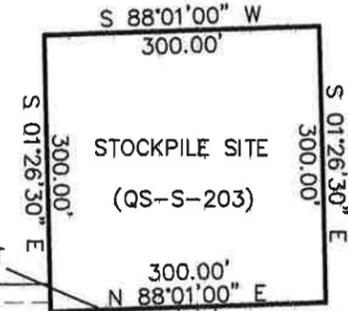

MINING/RECLAMATION SEQUENCE


PROPERTY BOUNDARY

RECEIVED
September 4, 2020
Washington Geological Survey

CLERF QS & QS-S-203
ELLENSBURG CEMENT PRODUCTS
ELLENSBURG, WASHINGTON

DECEMBER 17, 2019
PERMIT NO. 70-012735

SECTION 17, T. 17 N., R. 20 E., W.M.

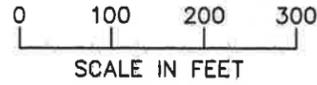


BUREAU OF RECLAMATION
NORTH BRANCH CANAL LATERAL R/W

NE1/4 NW1/4


HAUL ROAD EASEMENTS

NW1/4 NE1/4

HAUL ROAD EASEMENT

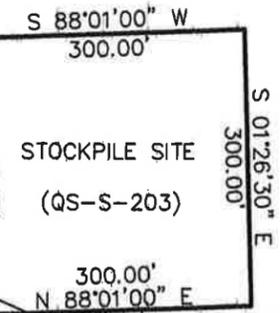

STOCKPILE SITE
(QS-S-203)

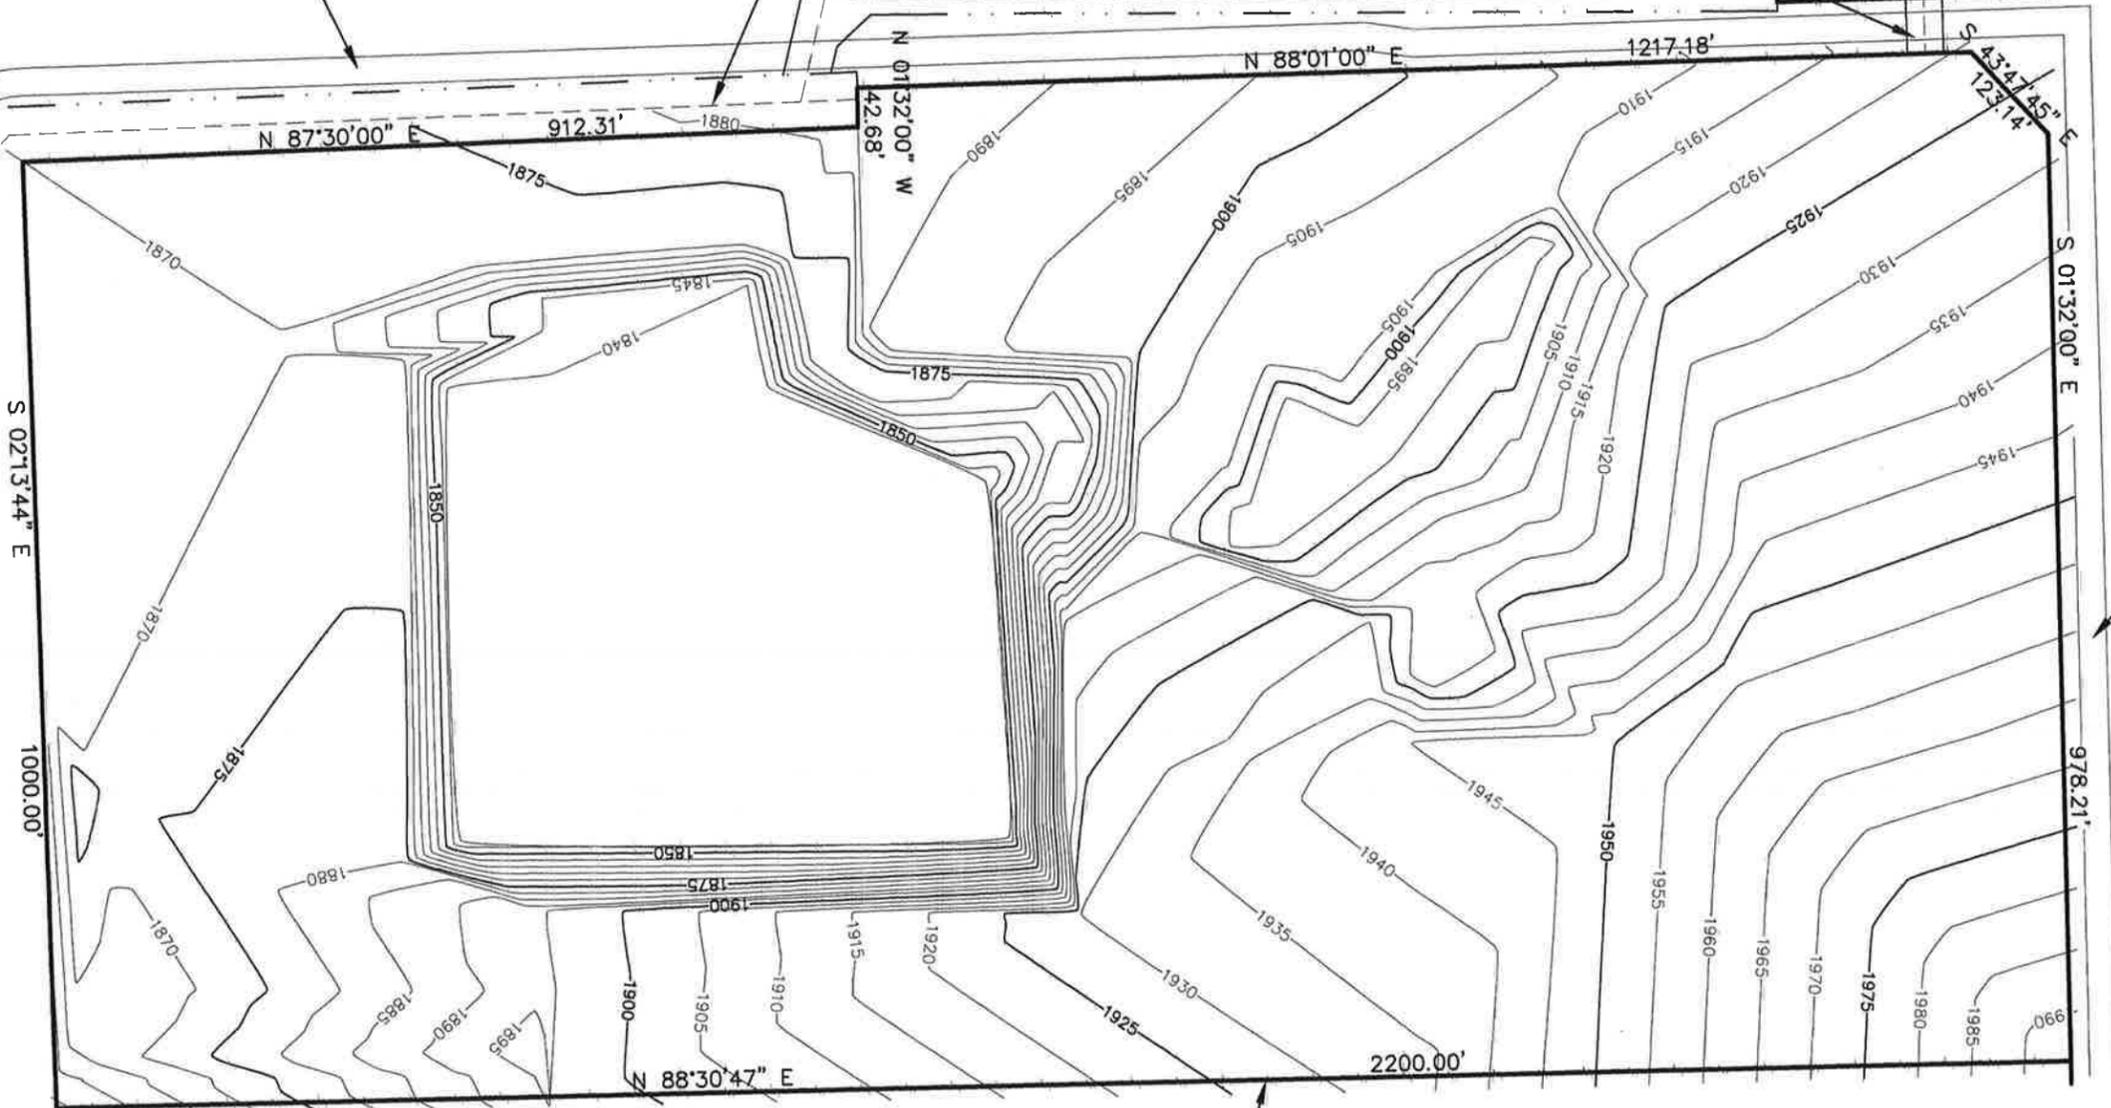

USBR R/W

PROPERTY BOUNDARY

EXISTING CONDITIONS

RECEIVED
September 4, 2020
Washington Geological Survey


CLERF QS & QS-S-203
ELLENSBURG CEMENT PRODUCTS
ELLENSBURG, WASHINGTON
DECEMBER 17, 2019
PERMIT NO. 70-012735

RECEIVED

MAR 05 2020

Washington Geological Survey

TOPOI map printed on 12/01/03 from "Washington.tpo" and "Untitled.tpg"

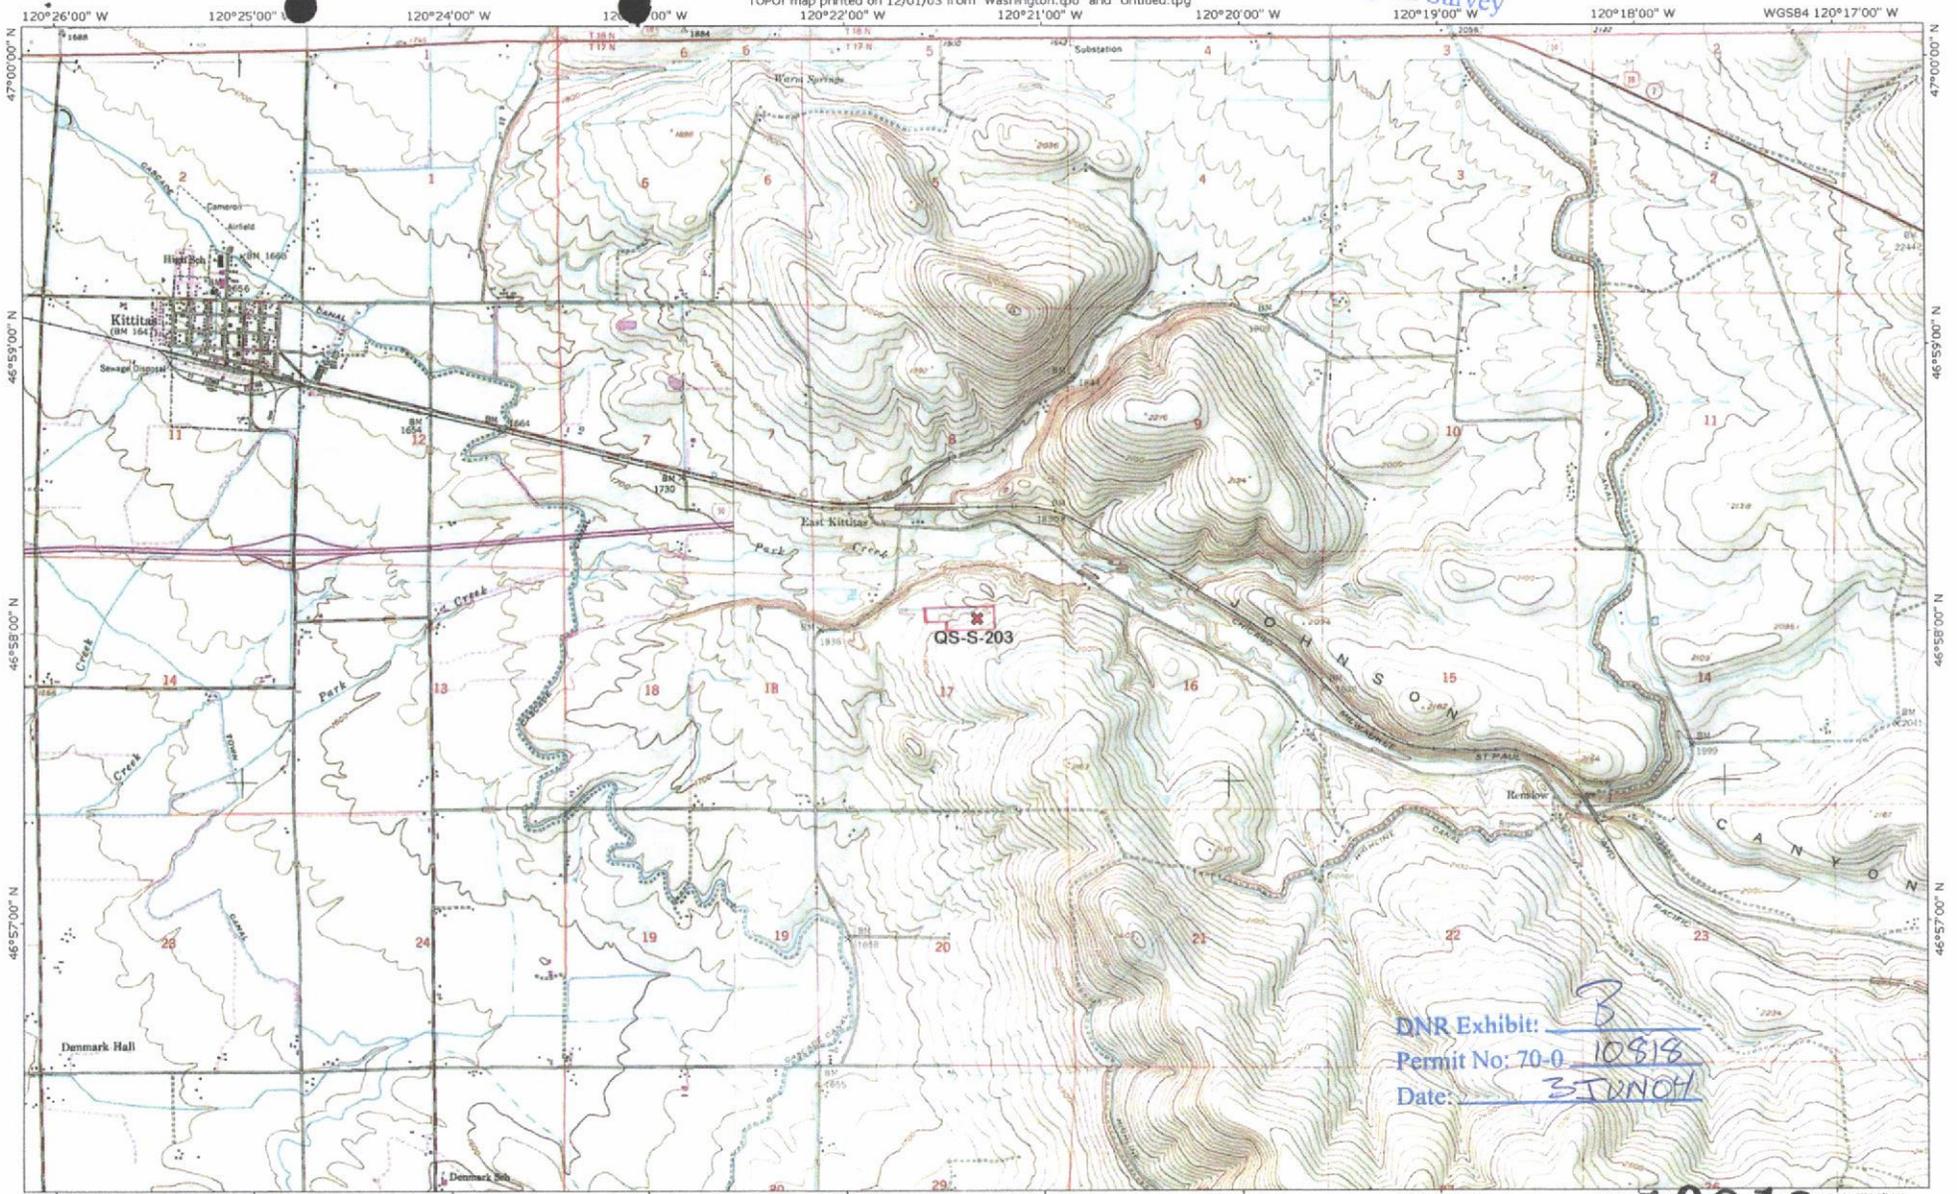

DNR Exhibit: B
 Permit No: 70-0 10818
 Date: 3/1/2011

10818 10818

Scale bar: 0 500 1000 FEET / 0 500 1000 METERS
 Printed from TOPOI ©2000 National Geographic Holdings (www.topoi.com)